




General rules for hanging elements and structures in halls / Rigging

M2 H4. Pre rigging areas and Rigging restrictions

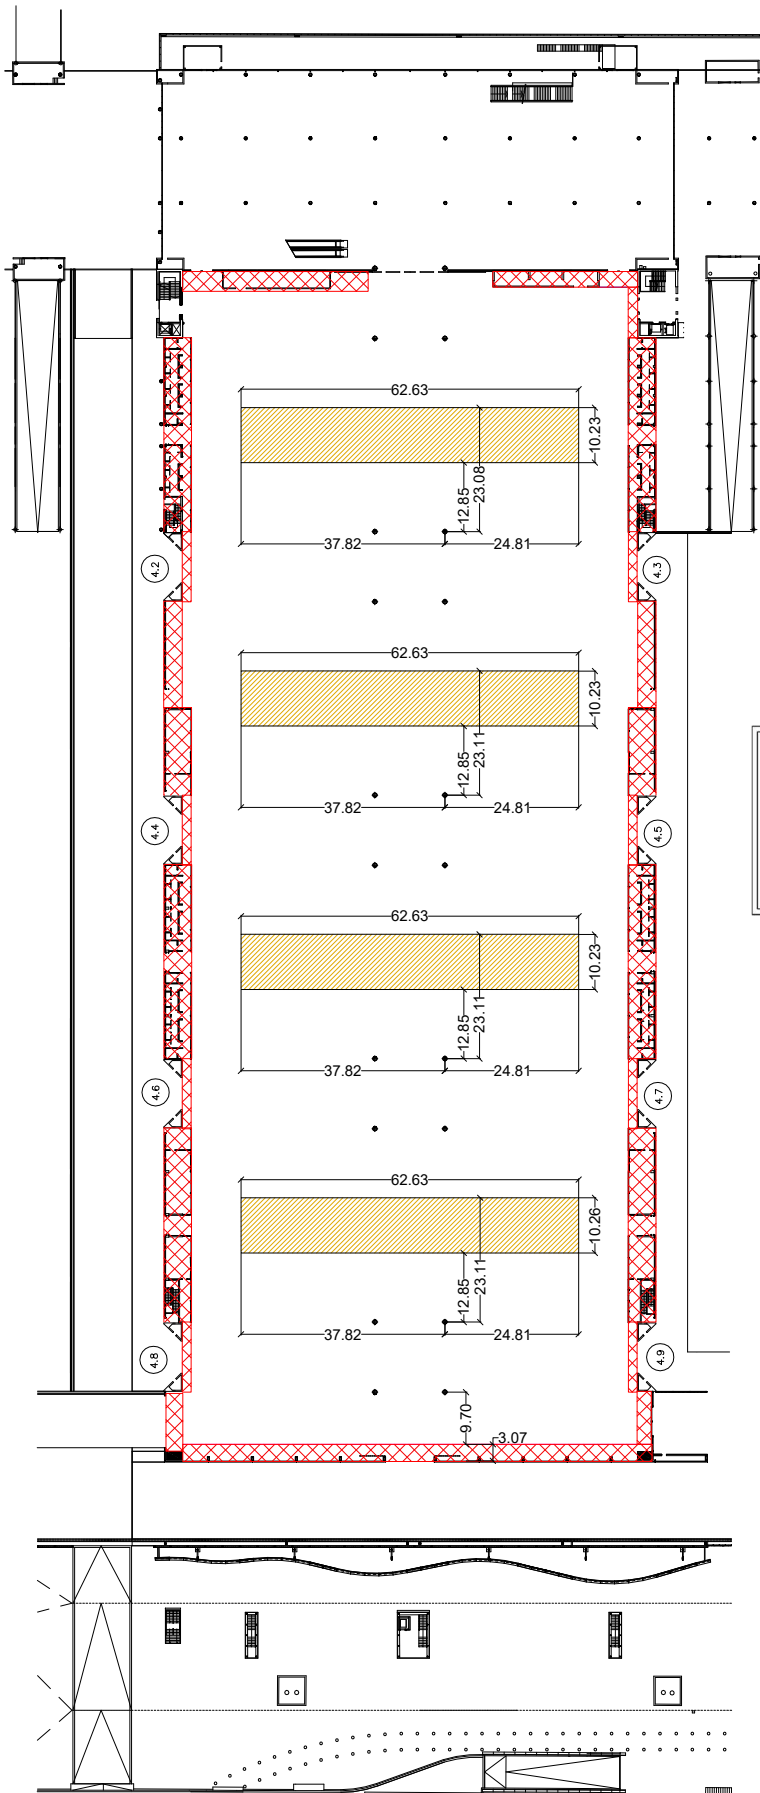

	No Rigging
	Low capacity rigging area. Using pre-rigging; Max height O-ring: 8,00 m.